


 
















LEGEND


These standard symbols can be found in the drawing.

-  MAJOR CONTOUR
-  MINOR CONTOUR
-  SEWER LINE
-  KERB
-  STORMWATER LINE AND MANHOLE
-  WATER LINE
-  TOP OF BANK
-  BOTTOM OF BANK
-  BOTTOM OF WALL
-  ALLOWABLE DRIVE WAY ACCESS
-  BUILDING ENVELOPES
-  SEWER M/H
-  WATER FH
-  WATER STOP VALVE

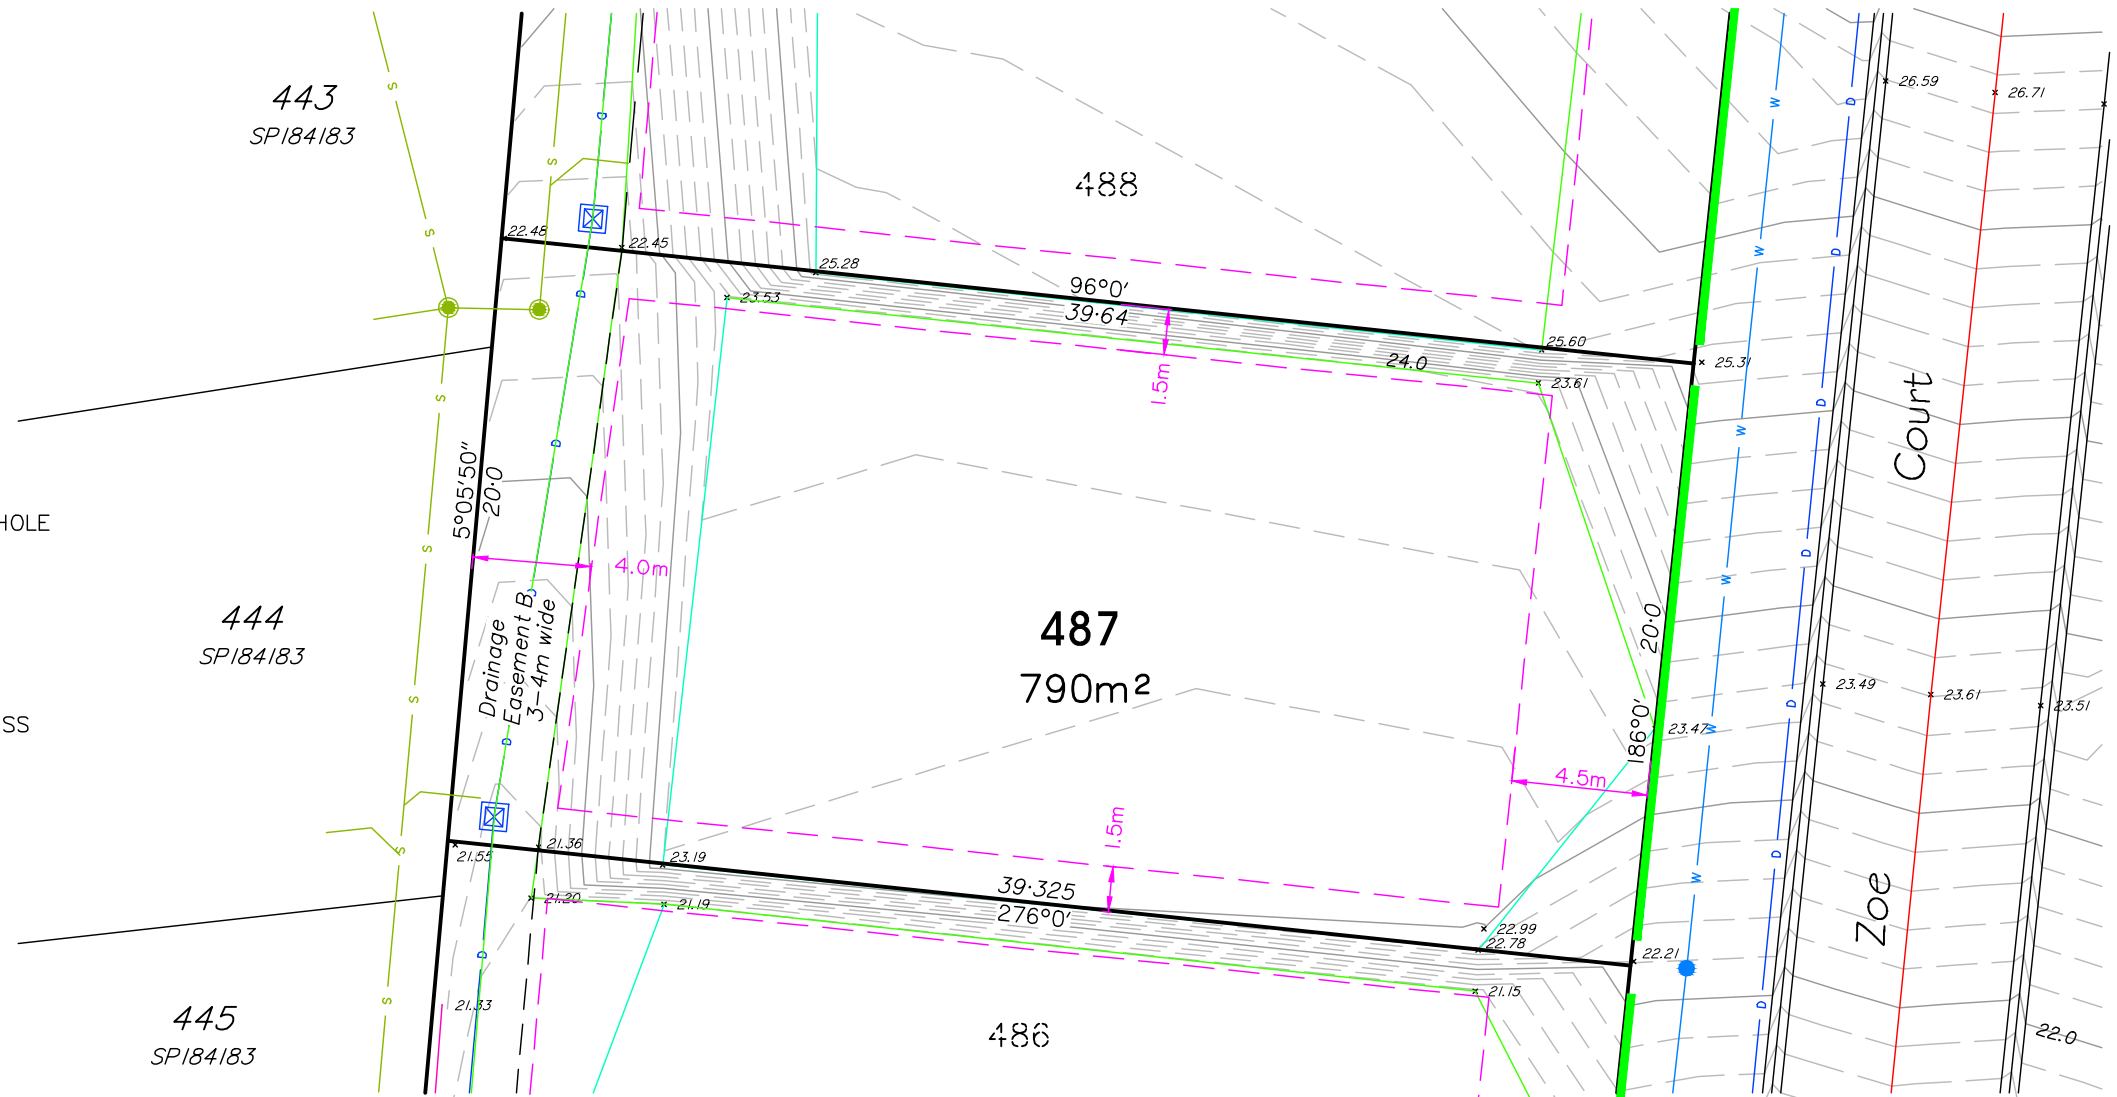

The title boundaries as shown hereon were not marked at the time of survey and have been determined by plan dimensions only and not by field survey. Services shown hereon have been located where possible by field survey. If not able to be located, services have been plotted from relevant authority records and have been noted accordingly on this plan. Prior to any demolition, excavation or construction on the site, the relevant authority should be contacted for possible location of further underground services and detailed locations of all services.

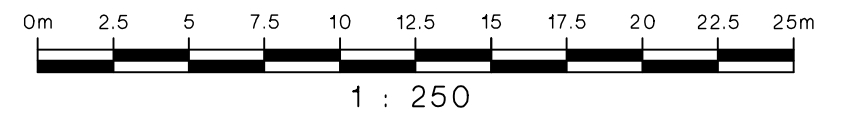

Revisions				Level Datum: AHD (DER)		CLIENT: ELEMENTS NQ			
No.	Date	Details	Check	B.M. Used: PM 114303 RL12.026		Project: DETAIL AND LEVEL SURVEY OF Lot 487 on SP267473			
A	28/08/14	Original issue	CFM	Coordinate Projection:		Parish of: Coonambelah		TOWNSVILLE AYR CAIRNS MACKAY	
B	08/09/14	General amendments	TDB	Coordinate Datum:		County of: Elphinstone		Plan No: 27736/062 B	
				Origin of Coordinates: E: N:		Local Authority: Townsville C.C.		Locality: Mt Louisa	
				Meridian:		County of: Elphinstone		surveying town planning project management mapping and GIS	
				Map Reference:		Locality: Mt Louisa			
				Job No: 27736/29-03					
				File No: 27736_062B.dwg					
				Surveyed by:		Drawn: SLR			
				Approved:					