




LEGEND


These standard symbols can be found in the drawing.

- MAJOR CONTOUR
- MINOR CONTOUR
- SEWER LINE
- KERB
- STORMWATER LINE AND MANHOLE
- WATER LINE
- TOP OF BANK
- BOTTOM OF BANK
- BOTTOM OF WALL
- ALLOWABLE DRIVE WAY ACCESS
- BUILDING ENVELOPES
- SEWER M/H
- WATER FH
- WATER STOP VALVE

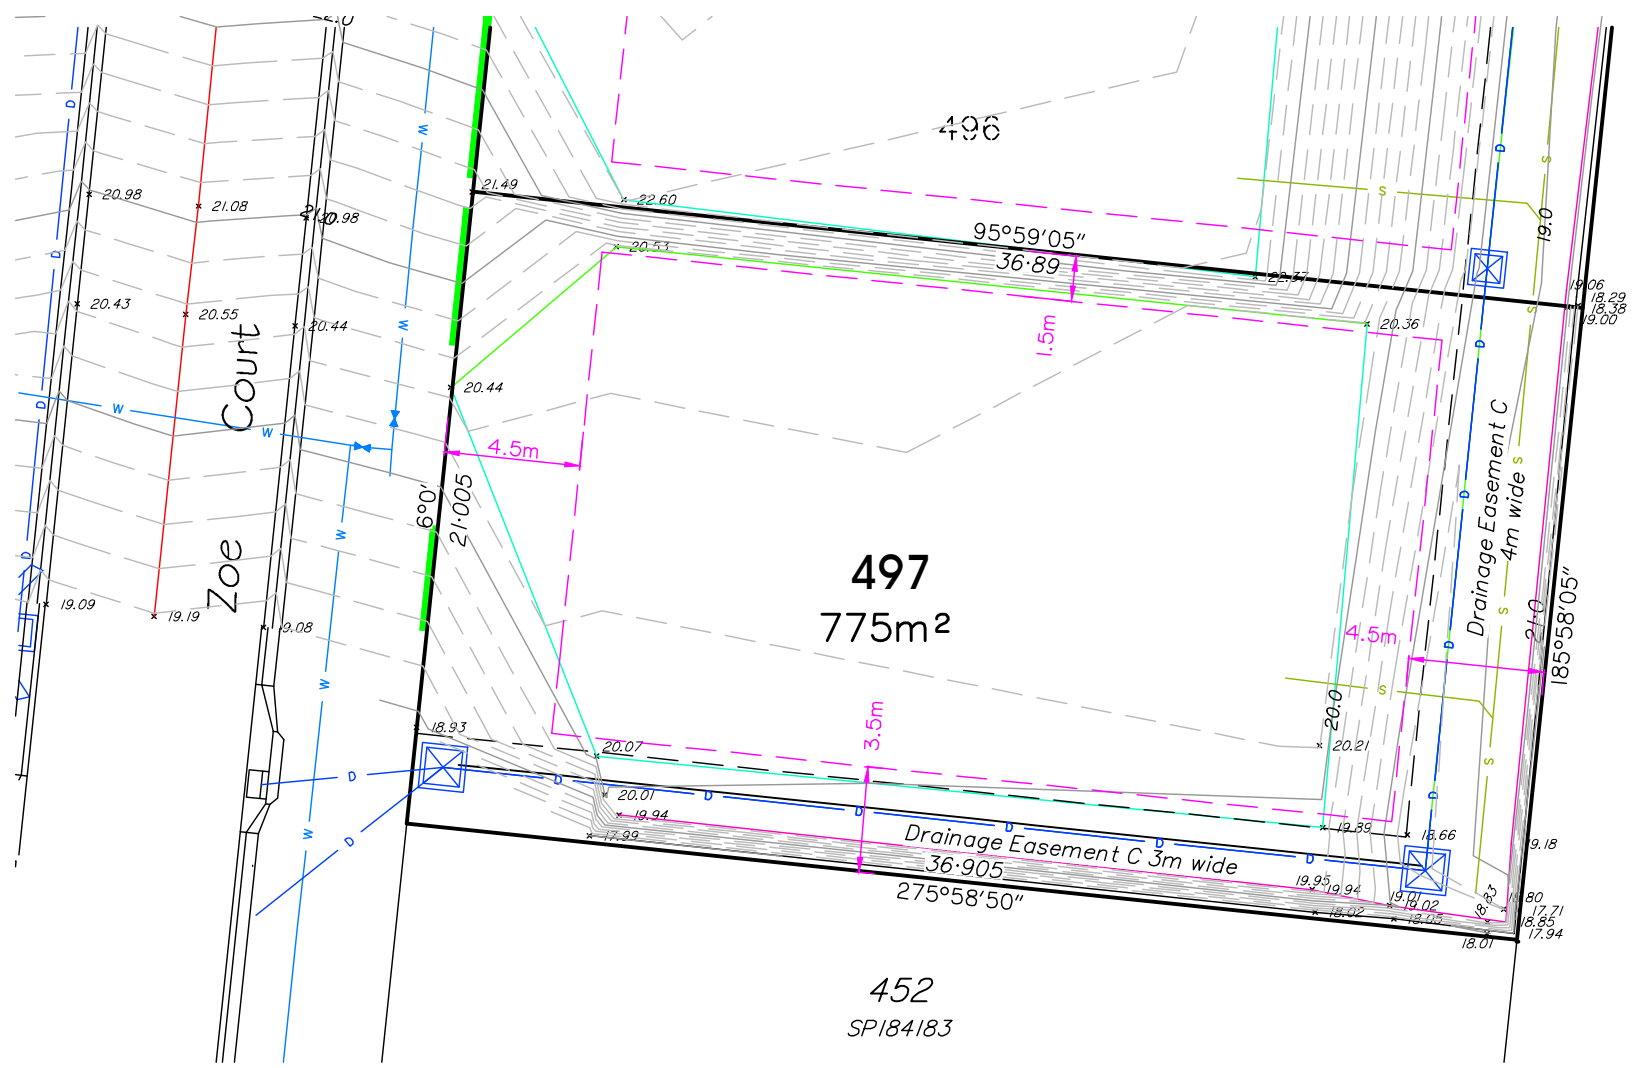

5
RP718657

The title boundaries as shown hereon were not marked at the time of survey and have been determined by plan dimensions only and not by field survey. Services shown hereon have been located where possible by field survey. If not able to be located, services have been plotted from relevant authority records and have been noted accordingly on this plan. Prior to any demolition, excavation or construction on the site, the relevant authority should be contacted for possible location of further underground services and detailed locations of all services.

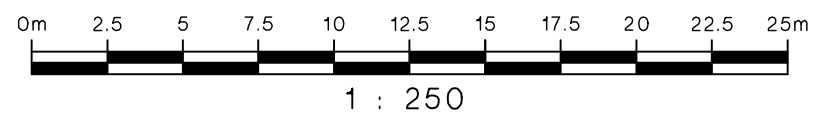

Revisions				Level Datum: AHD (DER)		CLIENT:			
No.	Date	Details	Check	B.M. Used: PM 114303 RL12.026		<h2>ELEMENTS NQ</h2>			
A	28/08/14	Original issue	CFM	Coordinate Projection:		Project: <h3>DETAIL AND LEVEL SURVEY OF Lot 497 on SP267473</h3>			
B	08/09/14	General amendments	TDB	Coordinate Datum:				Parish of: Coonambelah County of: Elphinstone	
				Origin of Coordinates:		Local Authority: Townsville C.C. Locality: Mt Louisa		Plan No: <h2>27736/065 B</h2>	
				Meridian:				TOWNSVILLE AYR CAIRNS MACKAY	
				Map Reference:					
				Job No: 27736/29-03					
				File No: 27736_065B.dwg					
				Surveyed by:					
				Drawn: SLR					
				Approved:					