




LEGEND


These standard symbols can be found in the drawing.

- MAJOR CONTOUR
- MINOR CONTOUR
- SEWER LINE
- KERB
- STORMWATER LINE AND MANHOLE
- WATER LINE
- TOP OF BANK
- BOTTOM OF BANK
- BOTTOM OF WALL
- ALLOWABLE DRIVE WAY ACCESS
- BUILDING ENVELOPES
- SEWER M/H
- WATER FH
- WATER STOP VALVE

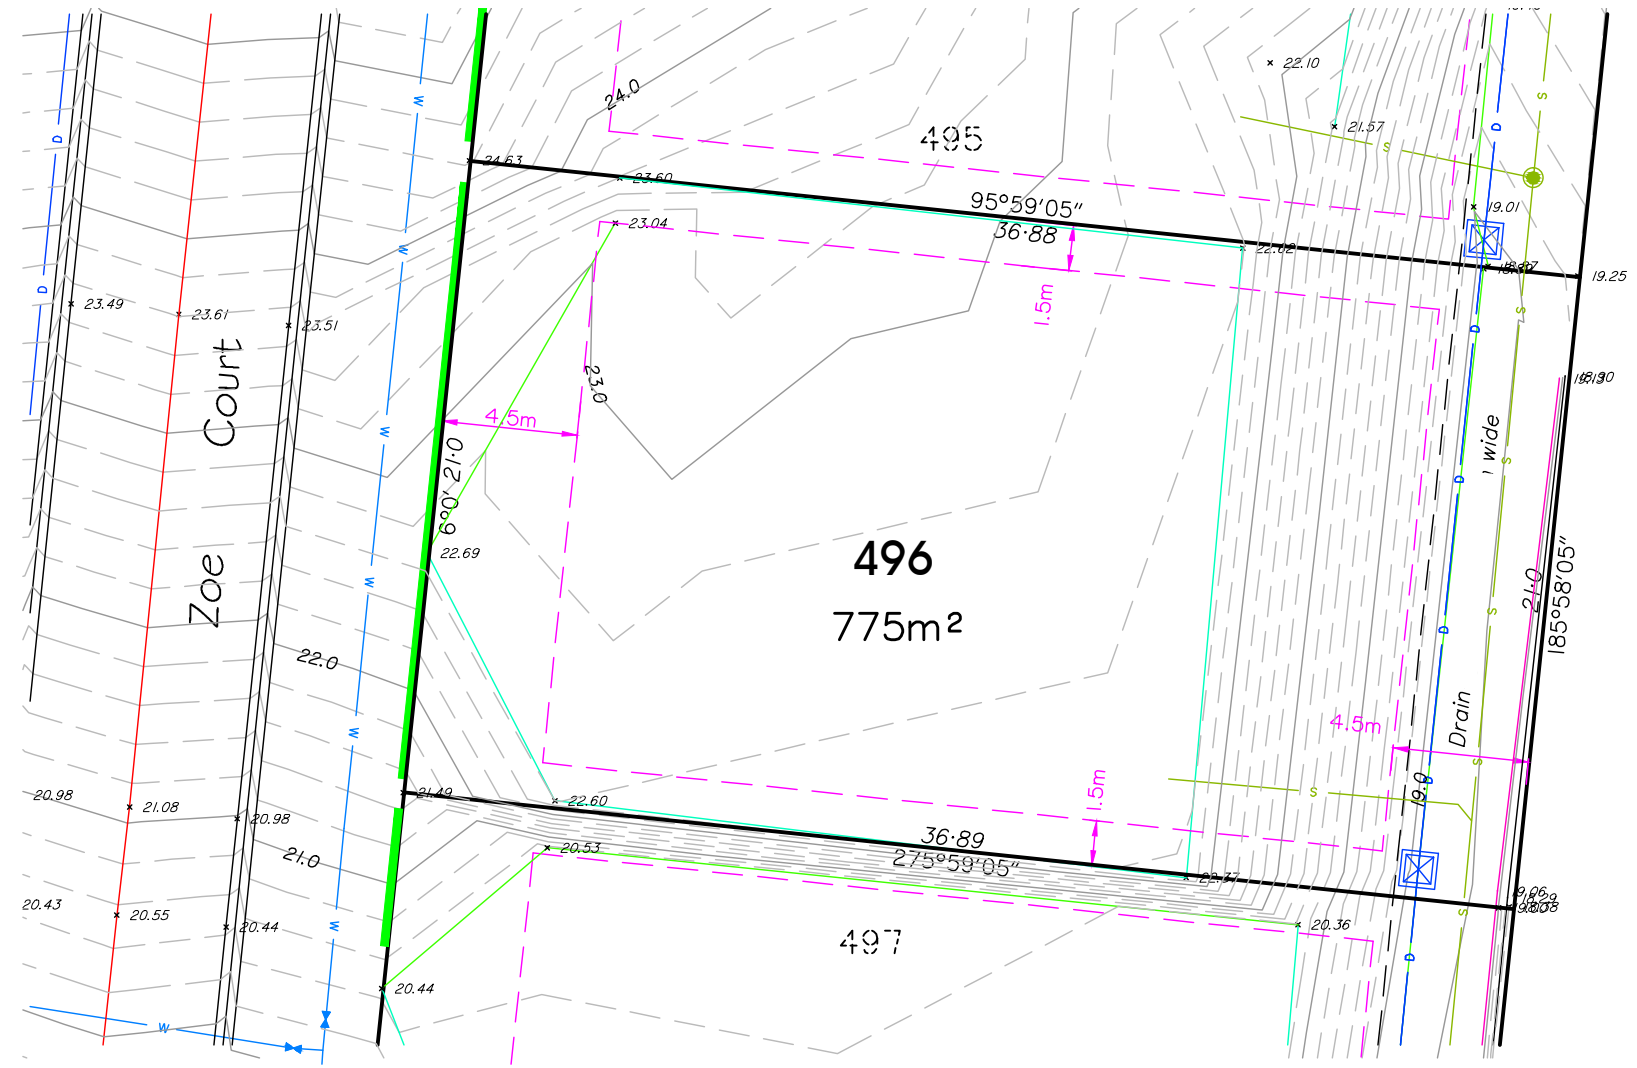

5
RP718657

The title boundaries as shown hereon were not marked at the time of survey and have been determined by plan dimensions only and not by field survey. Services shown hereon have been located where possible by field survey. If not able to be located, services have been plotted from relevant authority records and have been noted accordingly on this plan. Prior to any demolition, excavation or construction on the site, the relevant authority should be contacted for possible location of further underground services and detailed locations of all services.

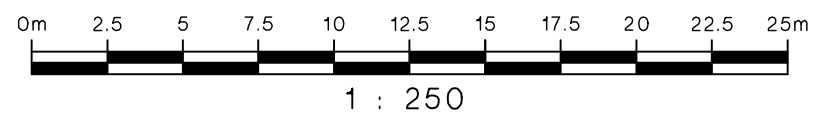

Revisions				Level Datum: AHD (DER)		CLIENT: ELEMENTS NQ		brazier motti			
No.	Date	Details	Check	B.M. Used: PM 114303 RL12.026		Project: DETAIL AND LEVEL SURVEY OF Proposed Lot 496		P 1300 267 878 Date: 28th August, 2014			
A	28/08/14	Original issue	CFM	Coordinate Projection:				W www.braziermotti.com.au Scale: 1:250 @ A3		Sheet 1 of 1 Sheets	
B	08/09/14	General amendments	TDB	Coordinate Datum:		Parish of: Coonambelah County of: Elphinstone Local Authority: Townsville C.C. Locality: Mt Louisa		Plan No: 27736/068 B			
				Origin of Coordinates: E: N:				TOWNSVILLE AYR CAIRNS MACKAY			
				Meridian:				surveying town planning project management mapping and GIS			
				Map Reference:							
				Job No: 27736/29-03							
				File No: 27736_068B.dwg							
				Surveyed by:		Drawn: SLR					
				Approved:							