
















# LEGEND

These standard symbols can be found in the drawing.

-  MAJOR CONTOUR
-  MINOR CONTOUR
-  SEWER LINE
-  KERB
-  STORMWATER LINE
-  WATER LINE
-  CHANGE IN GRADE
-  TOP OF BANK
-  BOTTOM OF BANK
-  BOTTOM OF WALL
-  TOP OF WALL
-  SEWER M/H
-  WATER FH
-  WATER STOP VALVE

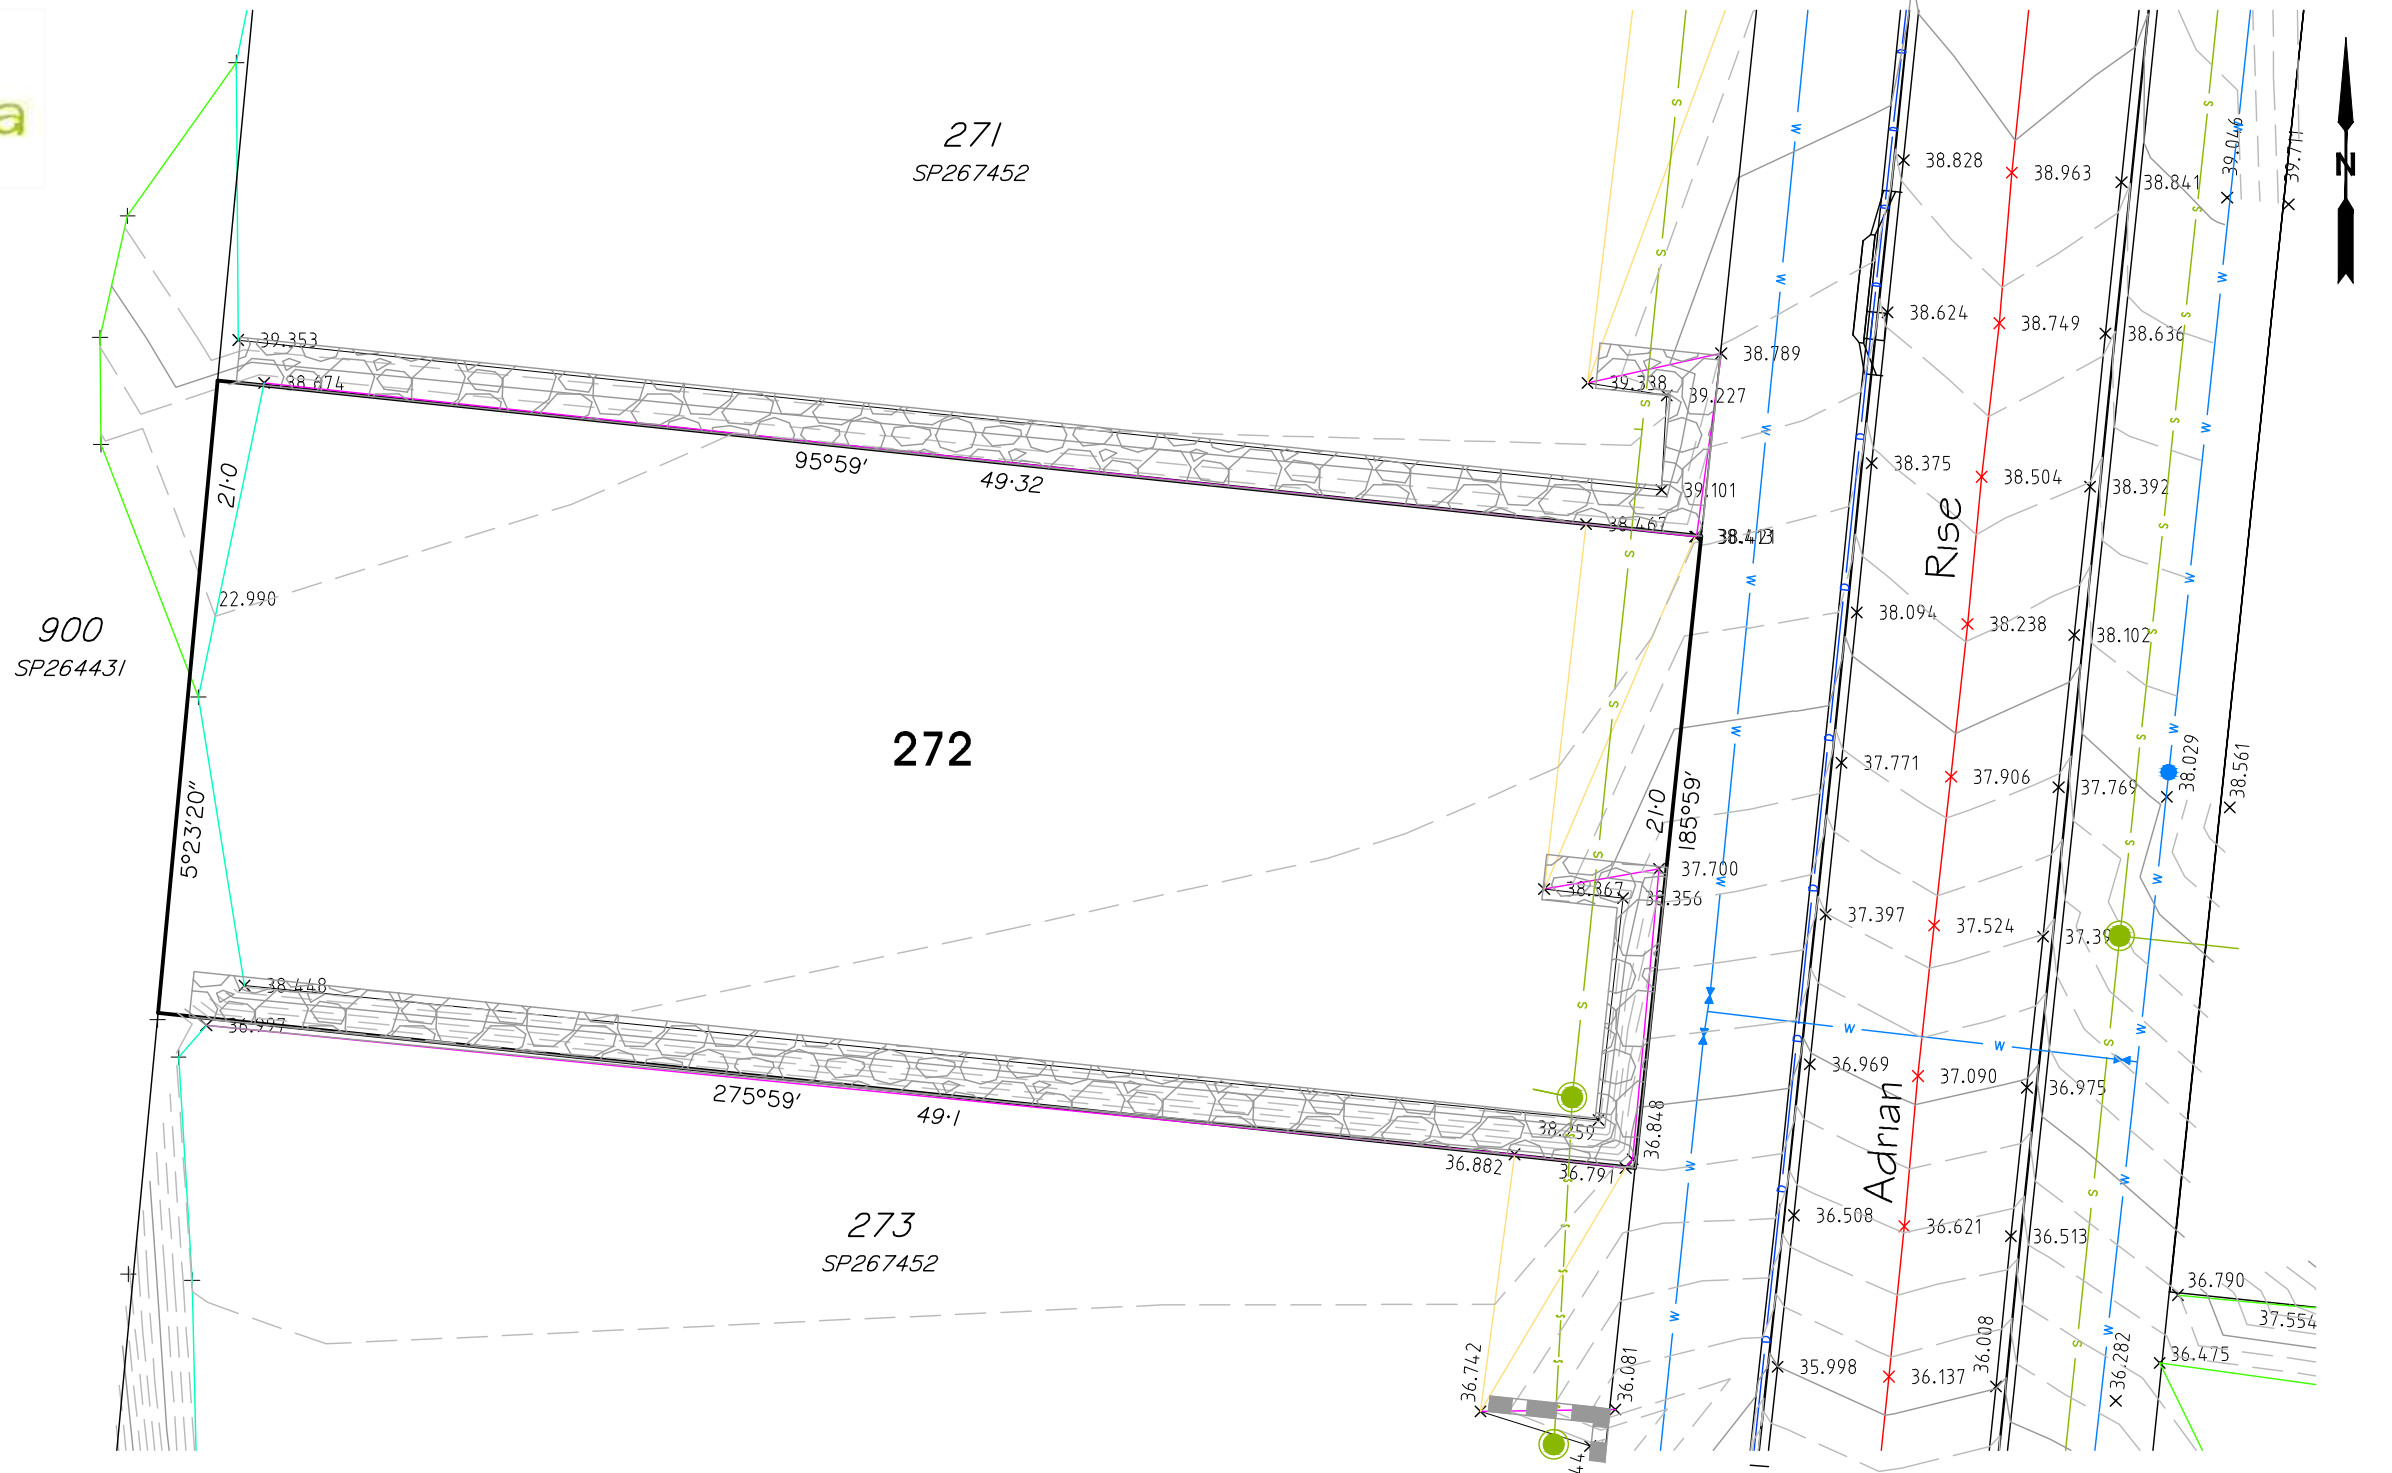

The title boundaries as shown hereon were not marked at the time of survey and have been determined by plan dimensions only and not by field survey. Services shown hereon have been located where possible by field survey. If not able to be located, services have been plotted from relevant authority records and have been noted accordingly on this plan. Prior to any demolition, excavation or construction on the site, the relevant authority should be contacted for possible location of further underground services and detailed locations of all services.



Revisions			
No.	Date	Details	Check
A	6/6/14	Original issue	CFM

Level Datum:  
B.M. Used:  
Coordinate Projection:  
Coordinate Datum:  
Origin of Coordinates:  
Meridian:  
Map Reference:  
Job No: 27736/69-1  
File No: 27736\_055A.dwg  
Surveyed by:


E:  
N:

Drawn: AJL  
Approved:

CLIENT:  
**RIMPAC (AUSTRALIA) PTY LTD**

Project:  
**DETAIL AND LEVEL SURVEY OF  
Proposed Lot 272 Being Part of  
Lot 500 on SP232918 an Lot 805 on SP257341**

Parish of: Coonambelah  
County of: Elphinstone  
Local Authority: Townsville C.C.



**brazier motti**

P 1300 267 878  
W [www.braziermotti.com.au](http://www.braziermotti.com.au)

TOWNSVILLE | AYR  
CAIRNS | MACKAY

Date: 6th June 2014  
Sheet 1 of 1 Sheets  
Scale: 1:250 @ A3  
Plan No:  
**27736/055 A**

surveying | town planning | project management | mapping and GIS