



LEGEND

These standard symbols can be found in the drawing.

- MAJOR CONTOUR
- MINOR CONTOUR
- SEWER LINE
- KERB
- STORMWATER LINE
- WATER LINE
- CHANGE IN GRADE
- TOP OF BANK
- BOTTOM OF BANK
- BOTTOM OF WALL
- TOP OF WALL
- SEWER M/H
- WATER FH
- WATER STOP VALVE

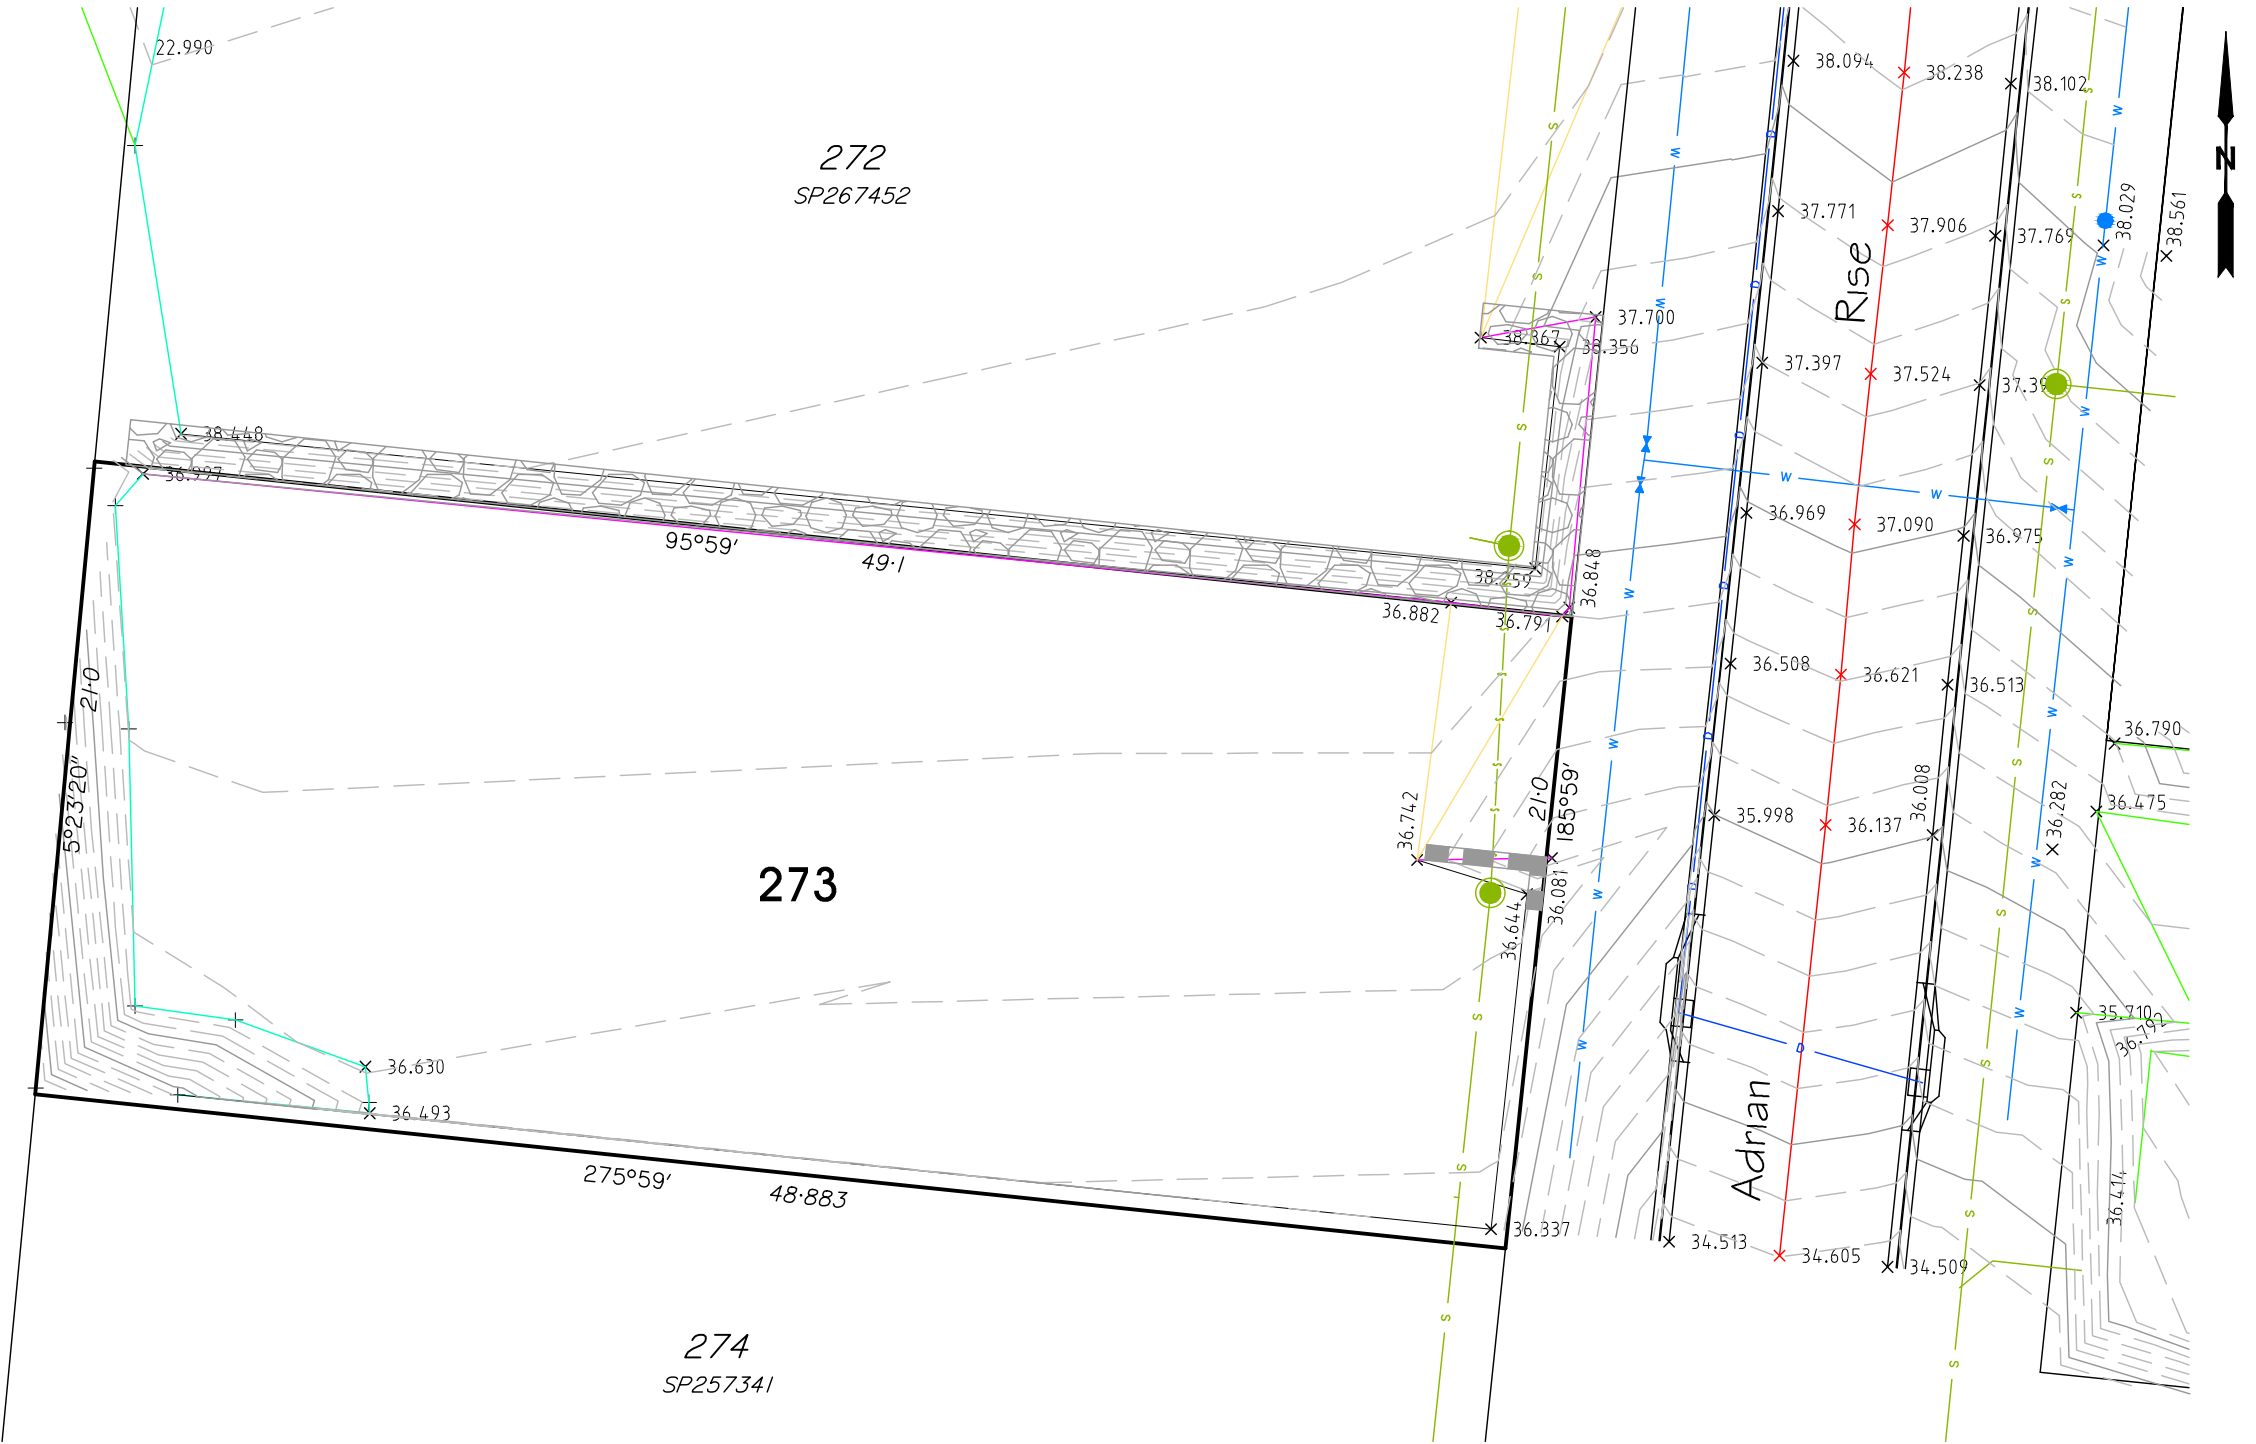

The title boundaries as shown hereon were not marked at the time of survey and have been determined by plan dimensions only and not by field survey. Services shown hereon have been located where possible by field survey. If not able to be located, services have been plotted from relevant authority records and have been noted accordingly on this plan. Prior to any demolition, excavation or construction on the site, the relevant authority should be contacted for possible location of further underground services and detailed locations of all services.

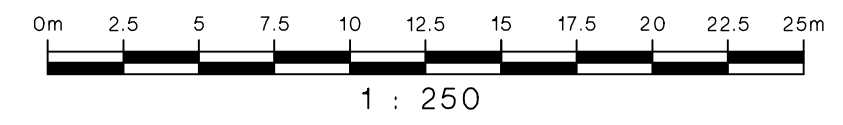

Revisions			
No.	Date	Details	Check
A	6/6/14	Original issue	CFM


Level Datum:
B.M. Used:
Coordinate Projection:
Coordinate Datum:
Origin of Coordinates:
Meridian: E: N:
Map Reference:
Job No: 27736/69-1
File No: 27736_056A.dwg
Surveyed by:

Drawn: AJL
Approved:

CLIENT:
RIMPAC (AUSTRALIA) PTY LTD

Project:
**DETAIL AND LEVEL SURVEY OF
Proposed Lot 273
Being Part of Lot 500 on SP232918**

Parish of: Coonambelah
County of: Elphinstone
Local Authority: Townsville C.C.
Locality: Mt Louisa



brazier motti

P 1300 267 878
W www.braziermotti.com.au

Date: 6th June 2014
Sheet 1 of 1 Sheets
Scale: 1:250 @ A3
Plan No:
27736/056 A

TOWNSVILLE | AYR
CAIRNS | MACKAY

surveying | town planning | project management | mapping and GIS